


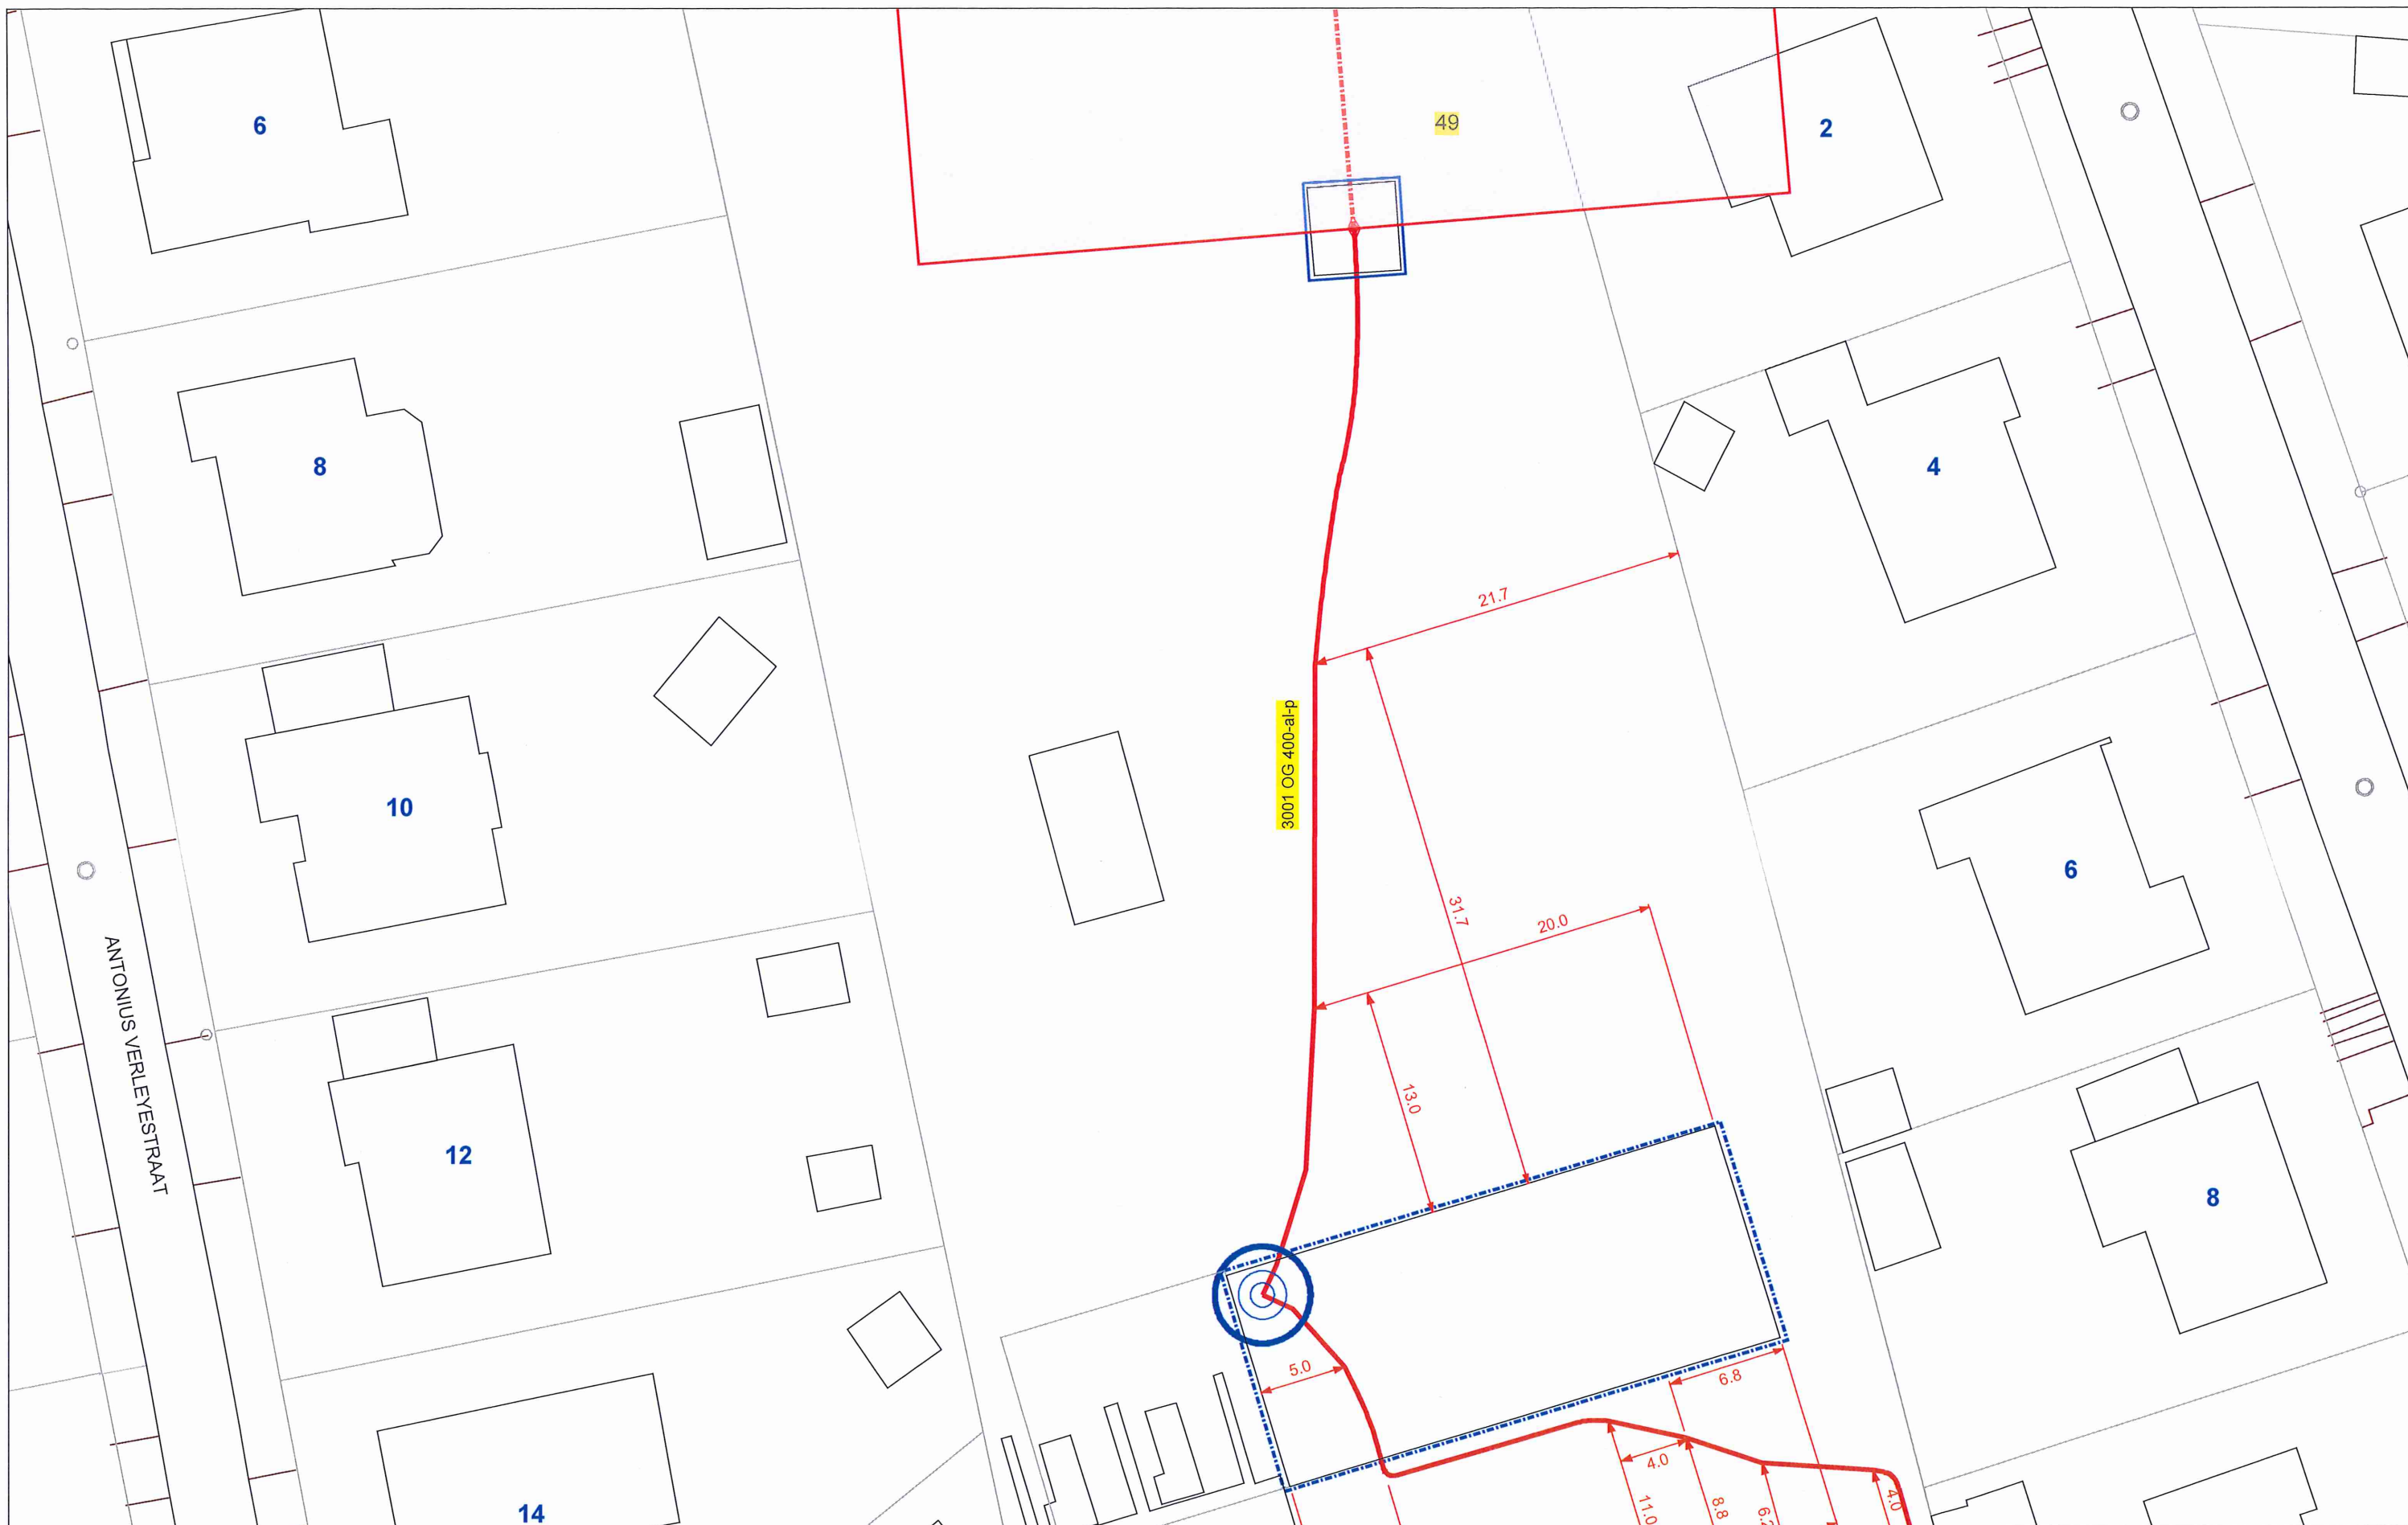

36 & V-1

Electra ***top***
Gas ****top***
Optisch_net ***top***
Telekabel ***top***

x=51023.87 m
y=205551.49 m

fluvius.

Fluvius System Operator cvba | Brusselsesteenweg 199, 9090 Melle
T 078 35 35 34 | www.fluvius.be


Stad/Gemeente: GISTEL

Datum : 30/09/2021

Schaal : 1:345

Contactpersoon: Meesschaert Luc



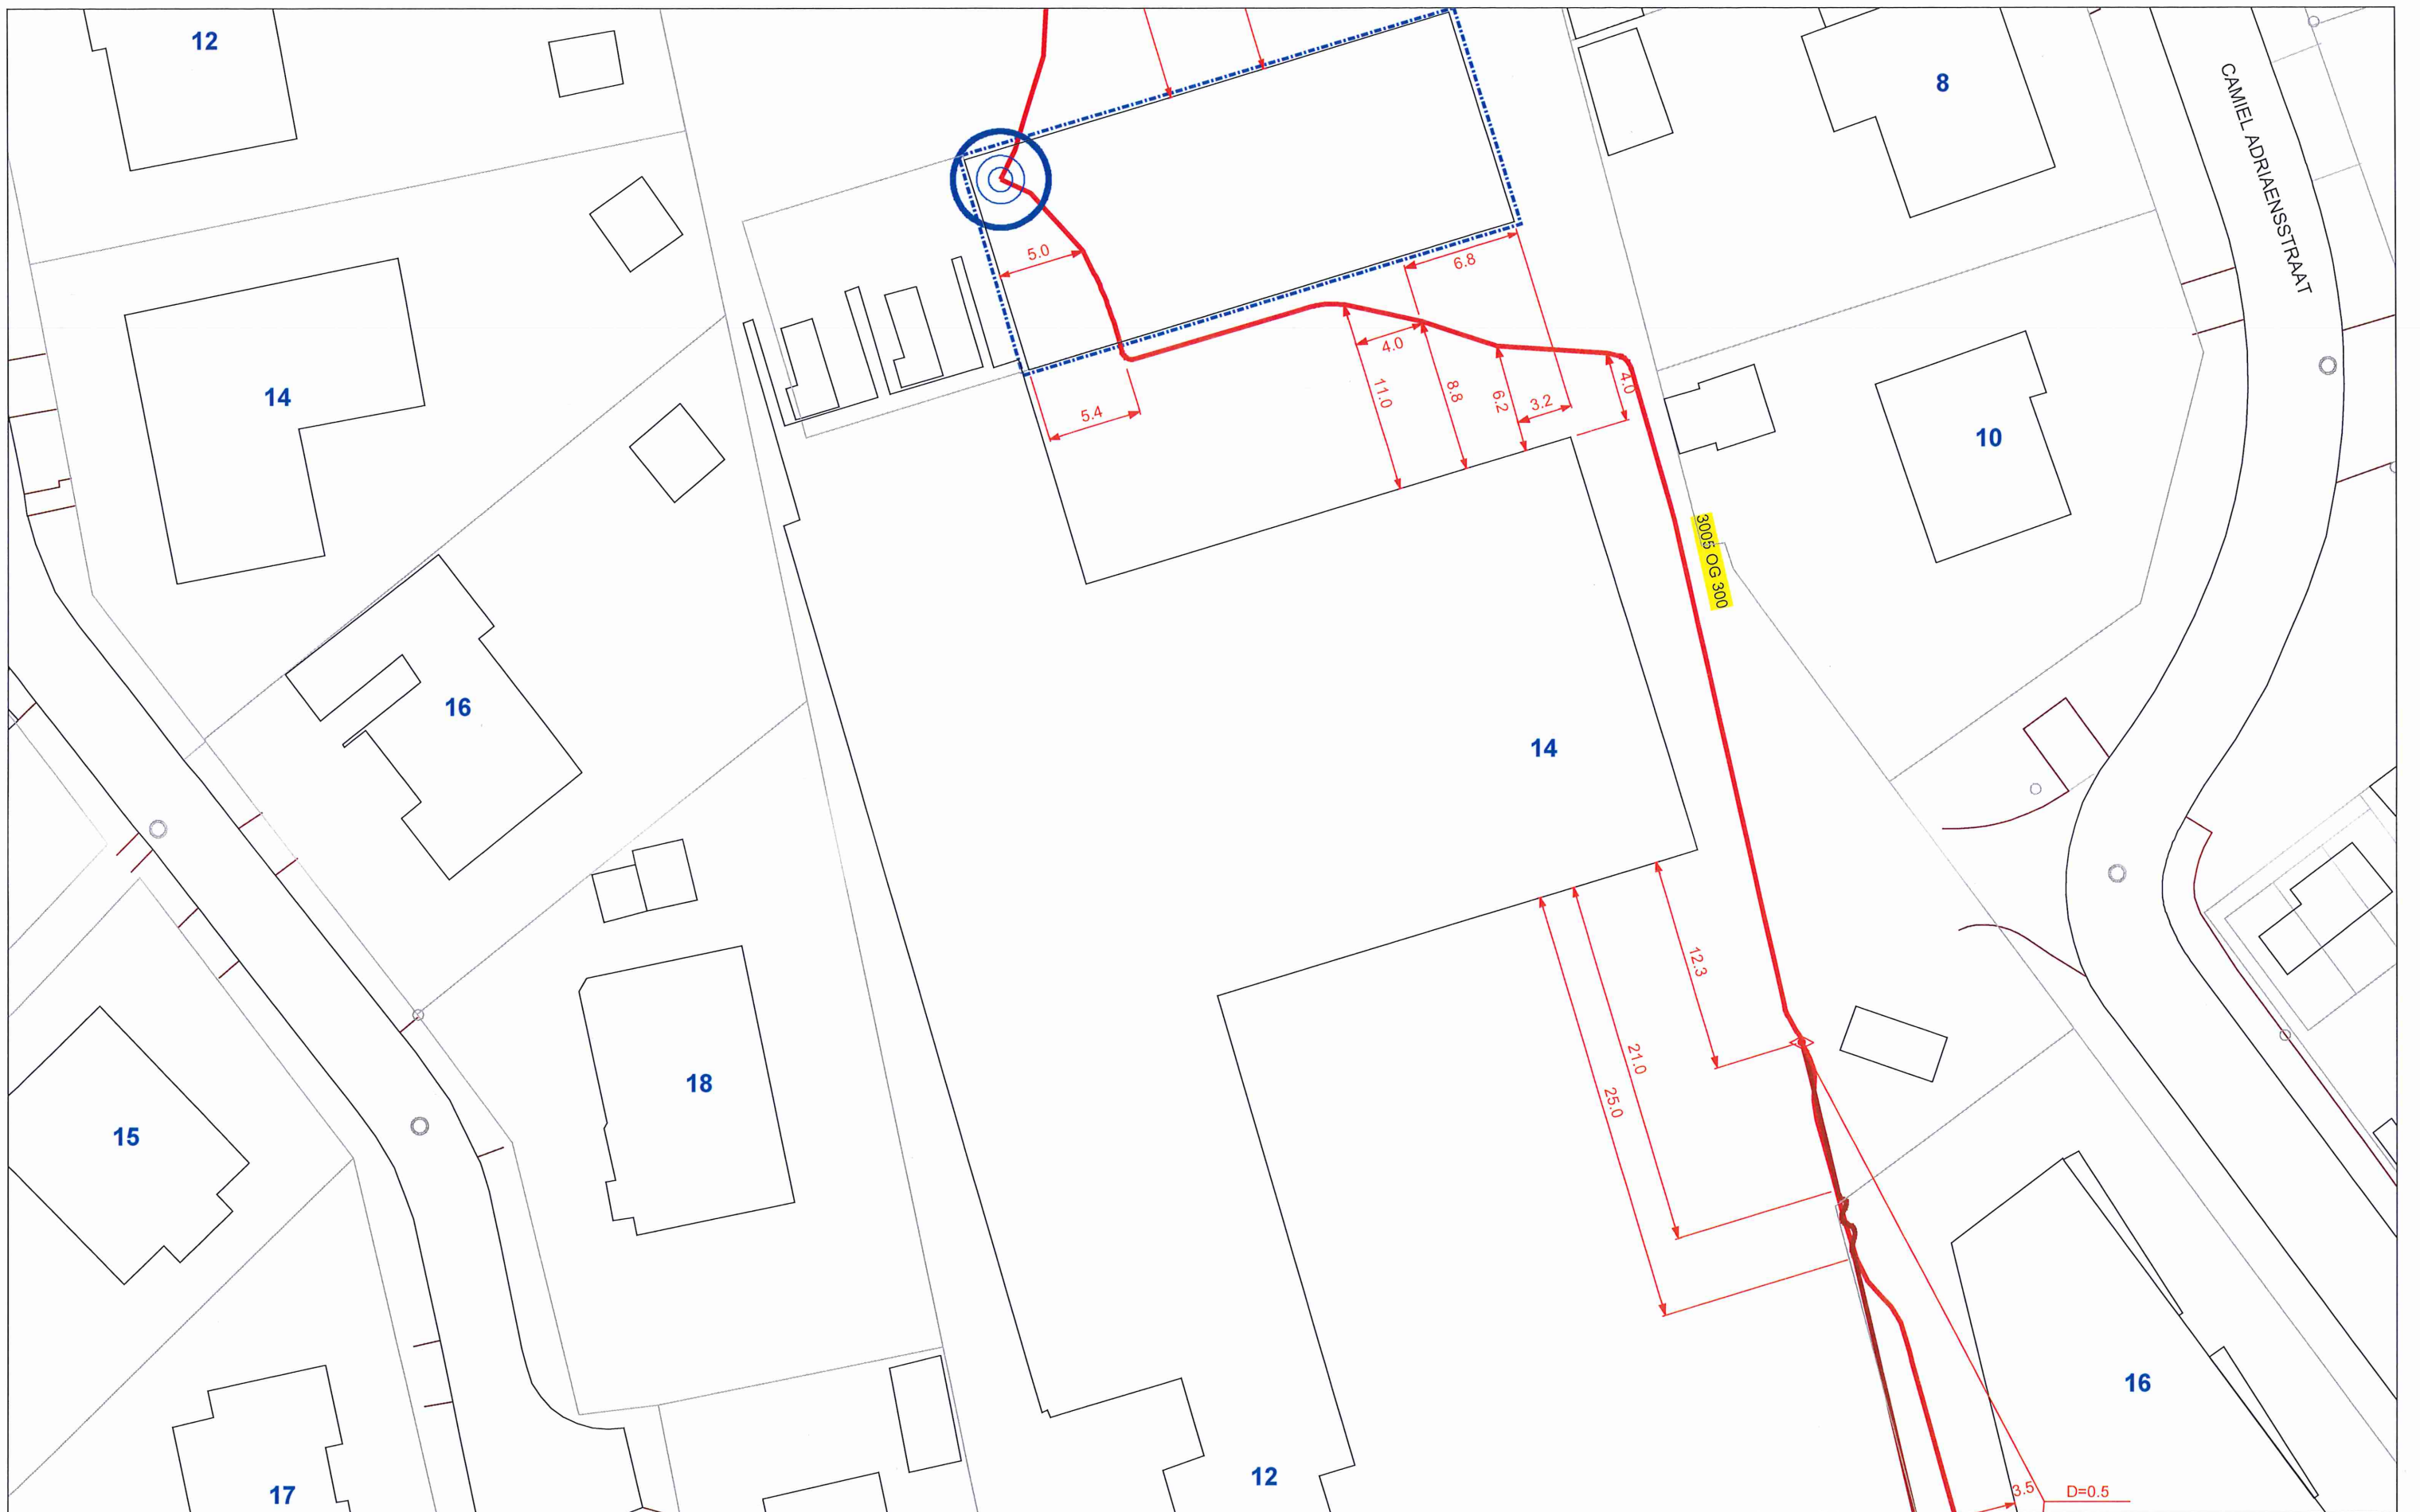

36 RV-2

Electra ***top***
Gas ****top***
Optisch_net ***top***
Telekabel ****top***

x=51038.20 m
y=205488.36 m

fluvius.

Fluvius System Operator cvba | Brusselsesteenweg 199, 9090 Melle
T 078 35 35 34 | www.fluvius.be


Stad/Gemeente: GISTEL

Datum : 30/09/2021

Schaal : 1:345

Contactpersoon: Meesschaert Luc



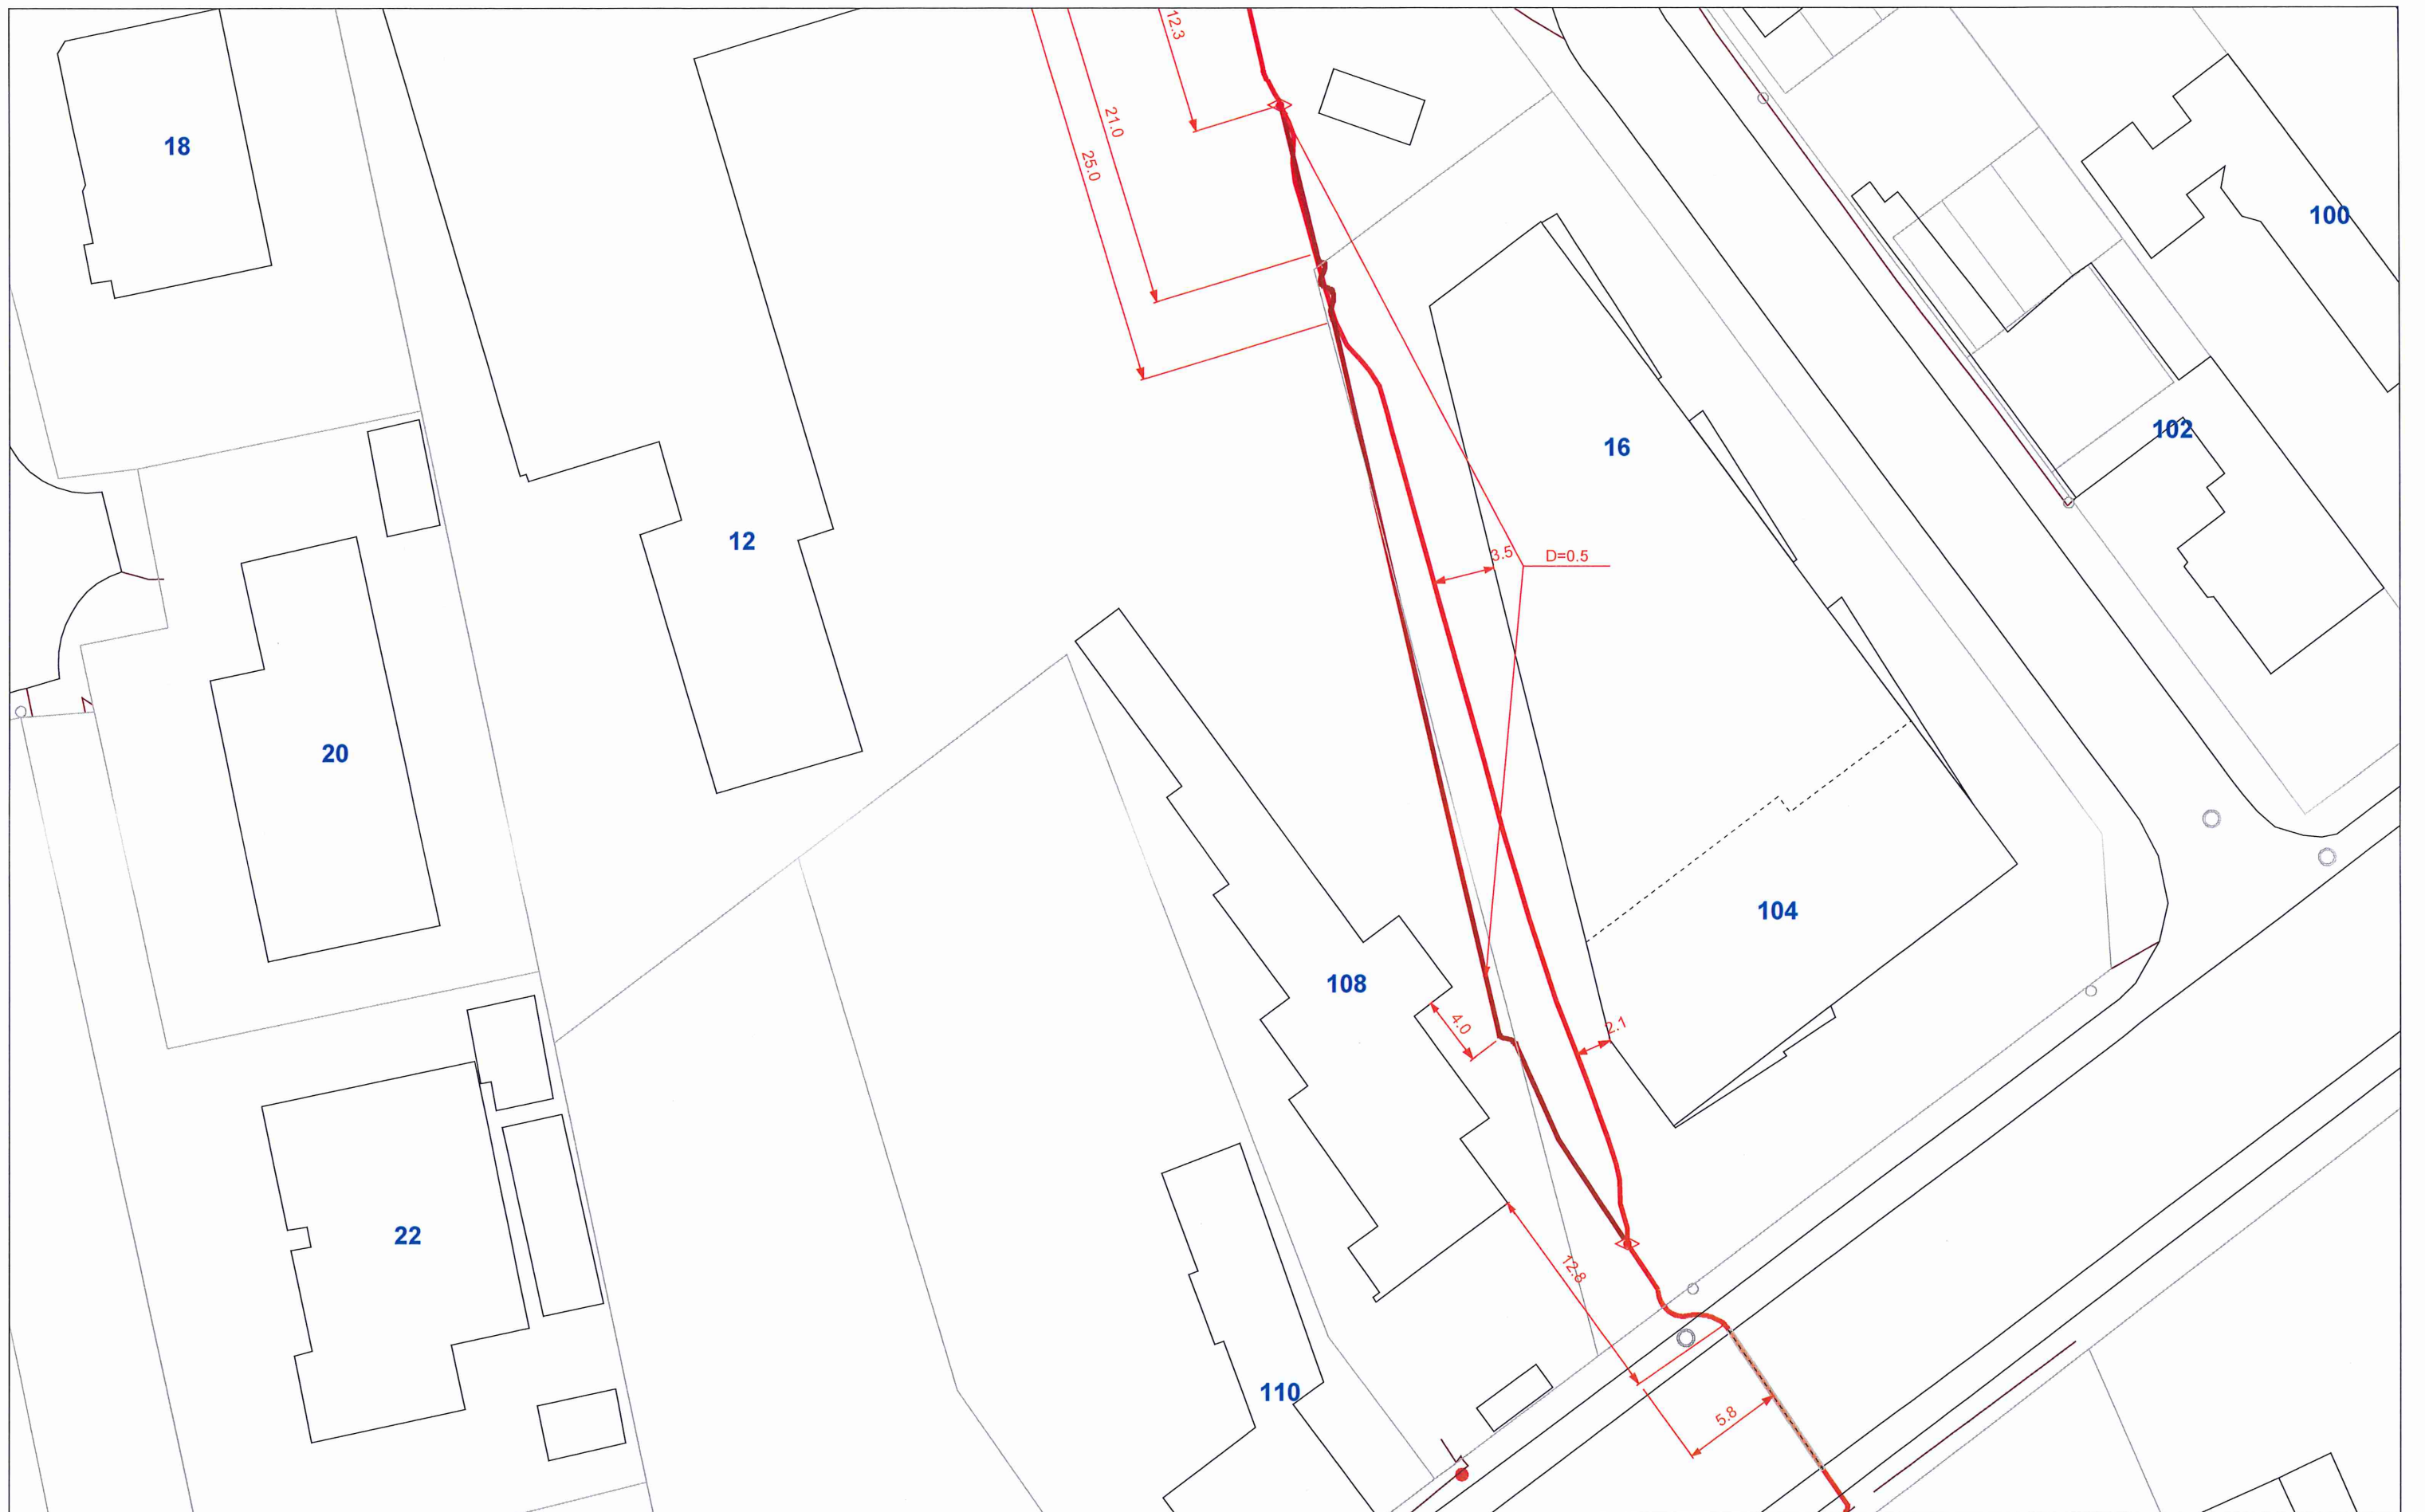

36 RV-3

Electra ***top***
Gas ***top***
Optisch_net ***top***
Telekabel ***top***

x=51068.42 m
y=205434.73 m



Fluvius System Operator cvba | Brusselsesteenweg 199, 9090 Melle
T 078 35 35 34 | www.fluvius.be

Stad/Gemeente: GISTEL

Datum : 30/09/2021

Schaal : 1:345

Contactpersoon: Meesschaert Luc

