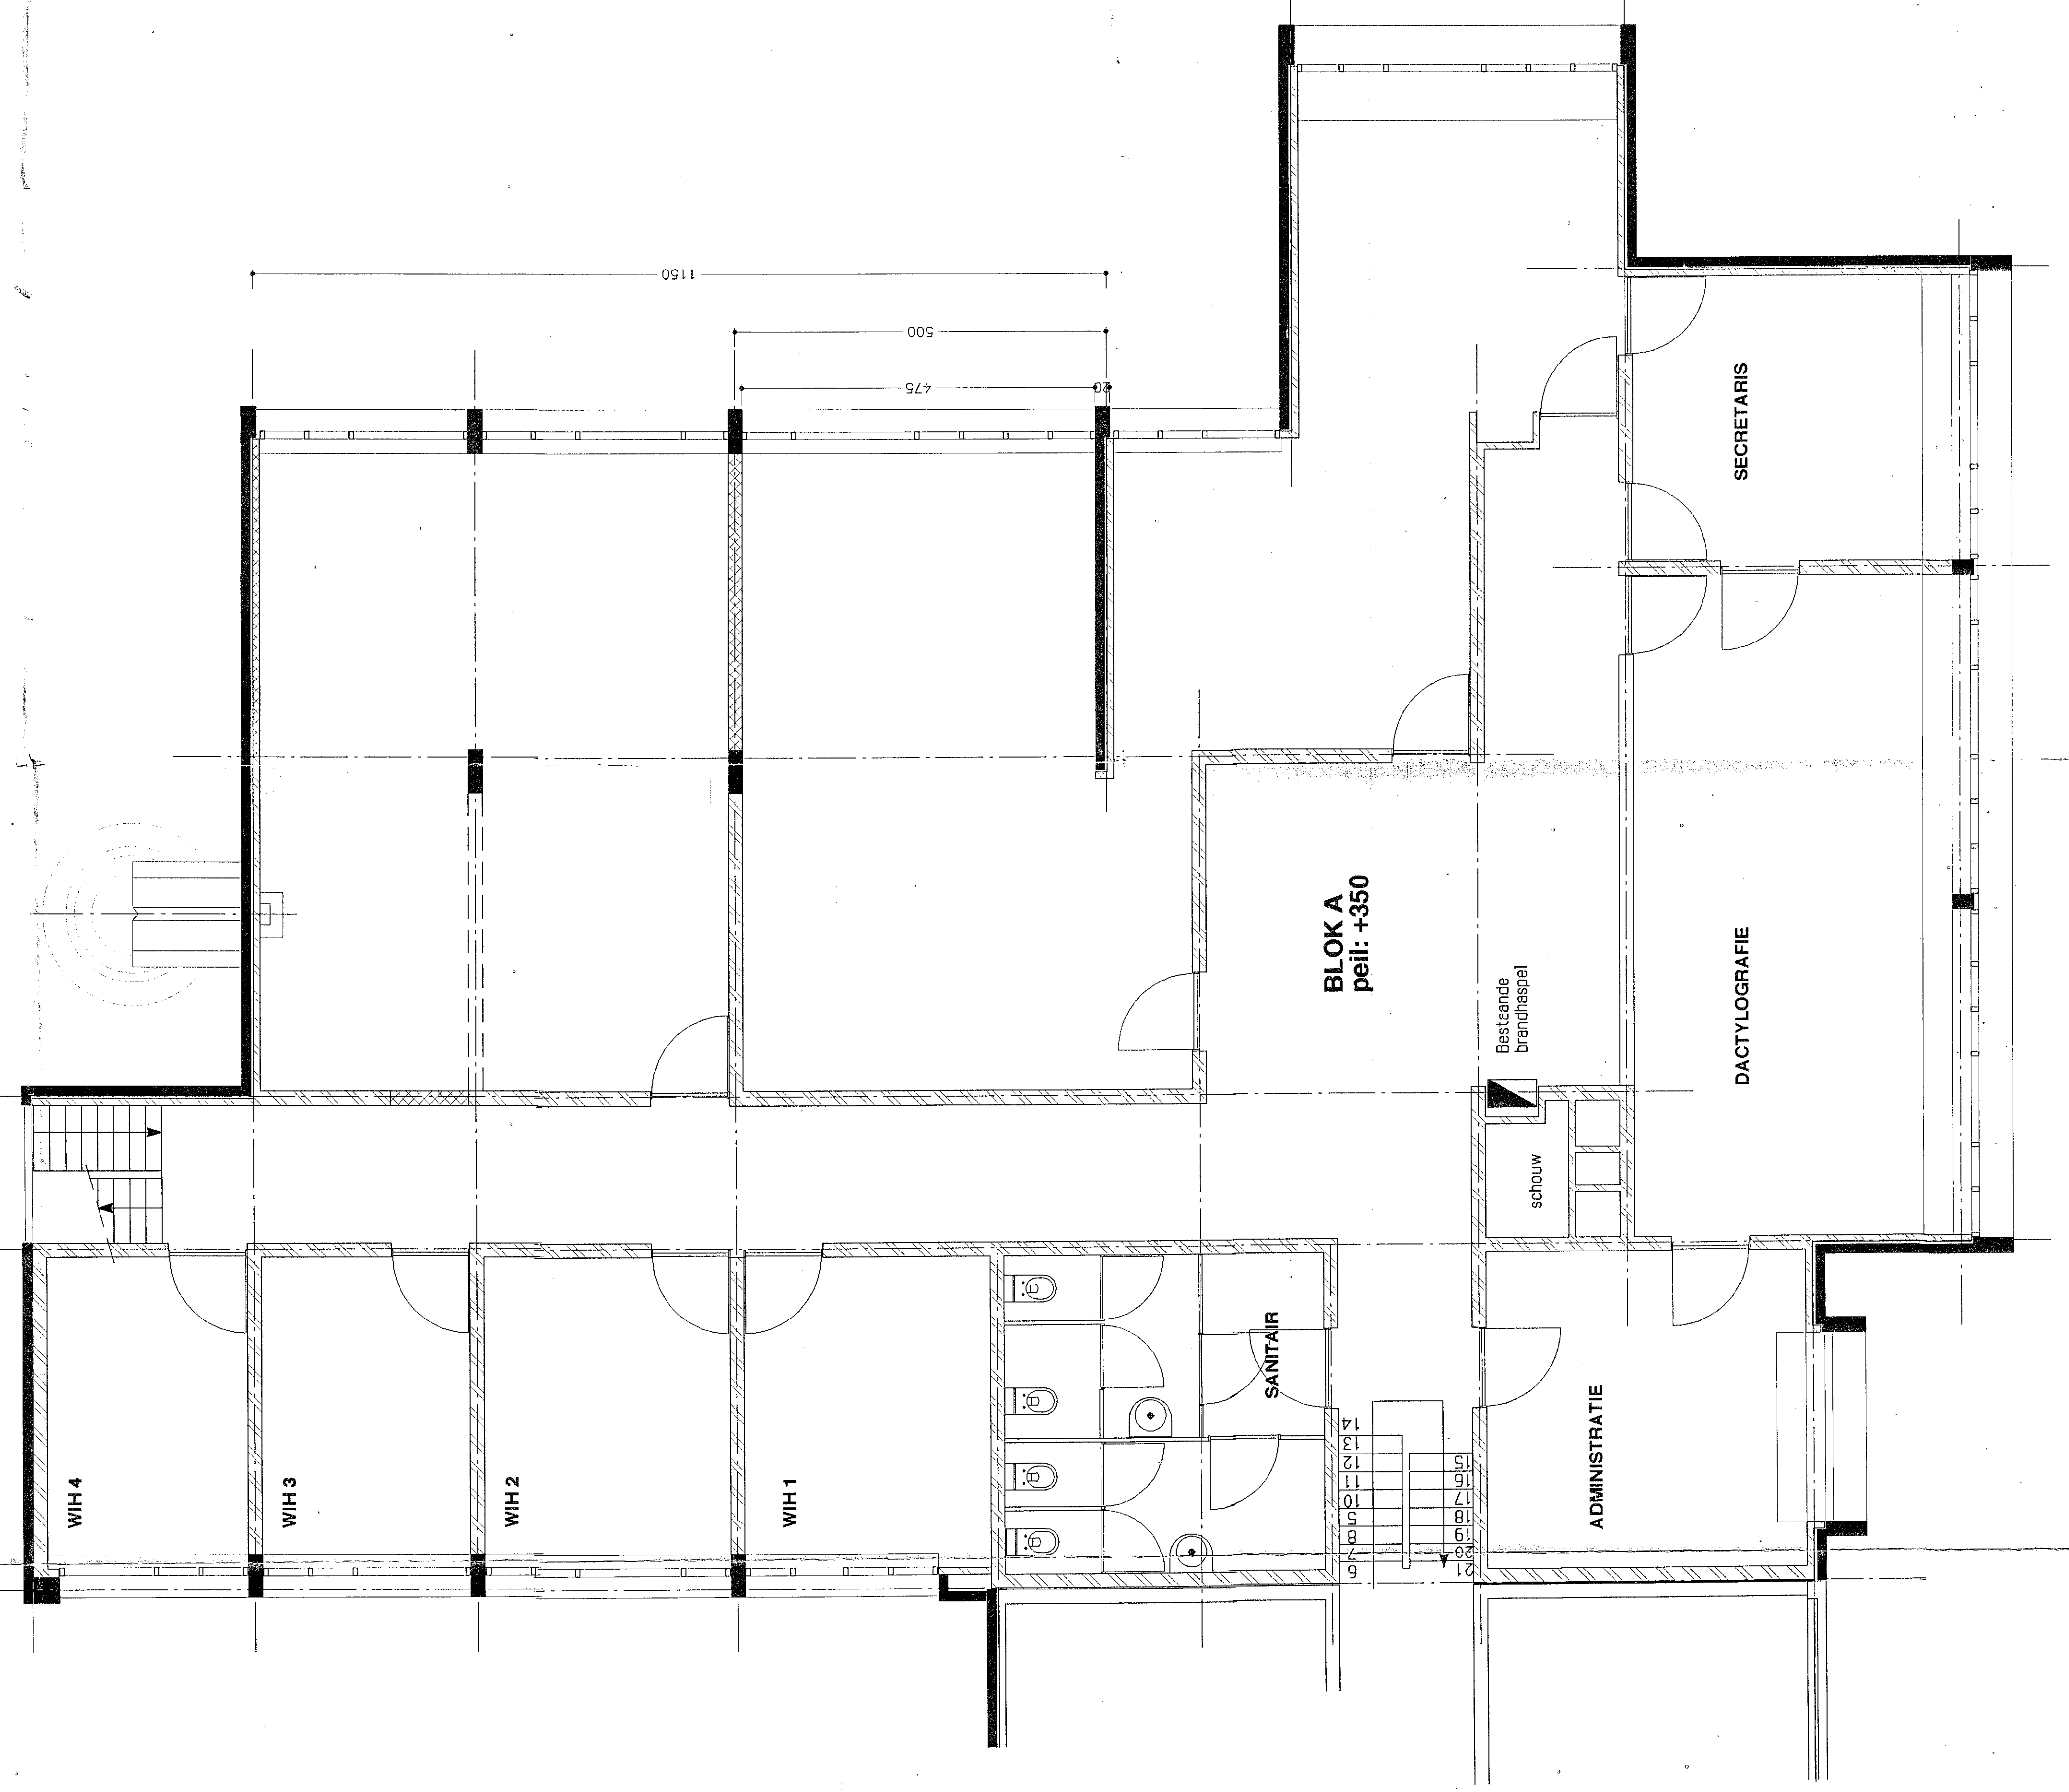
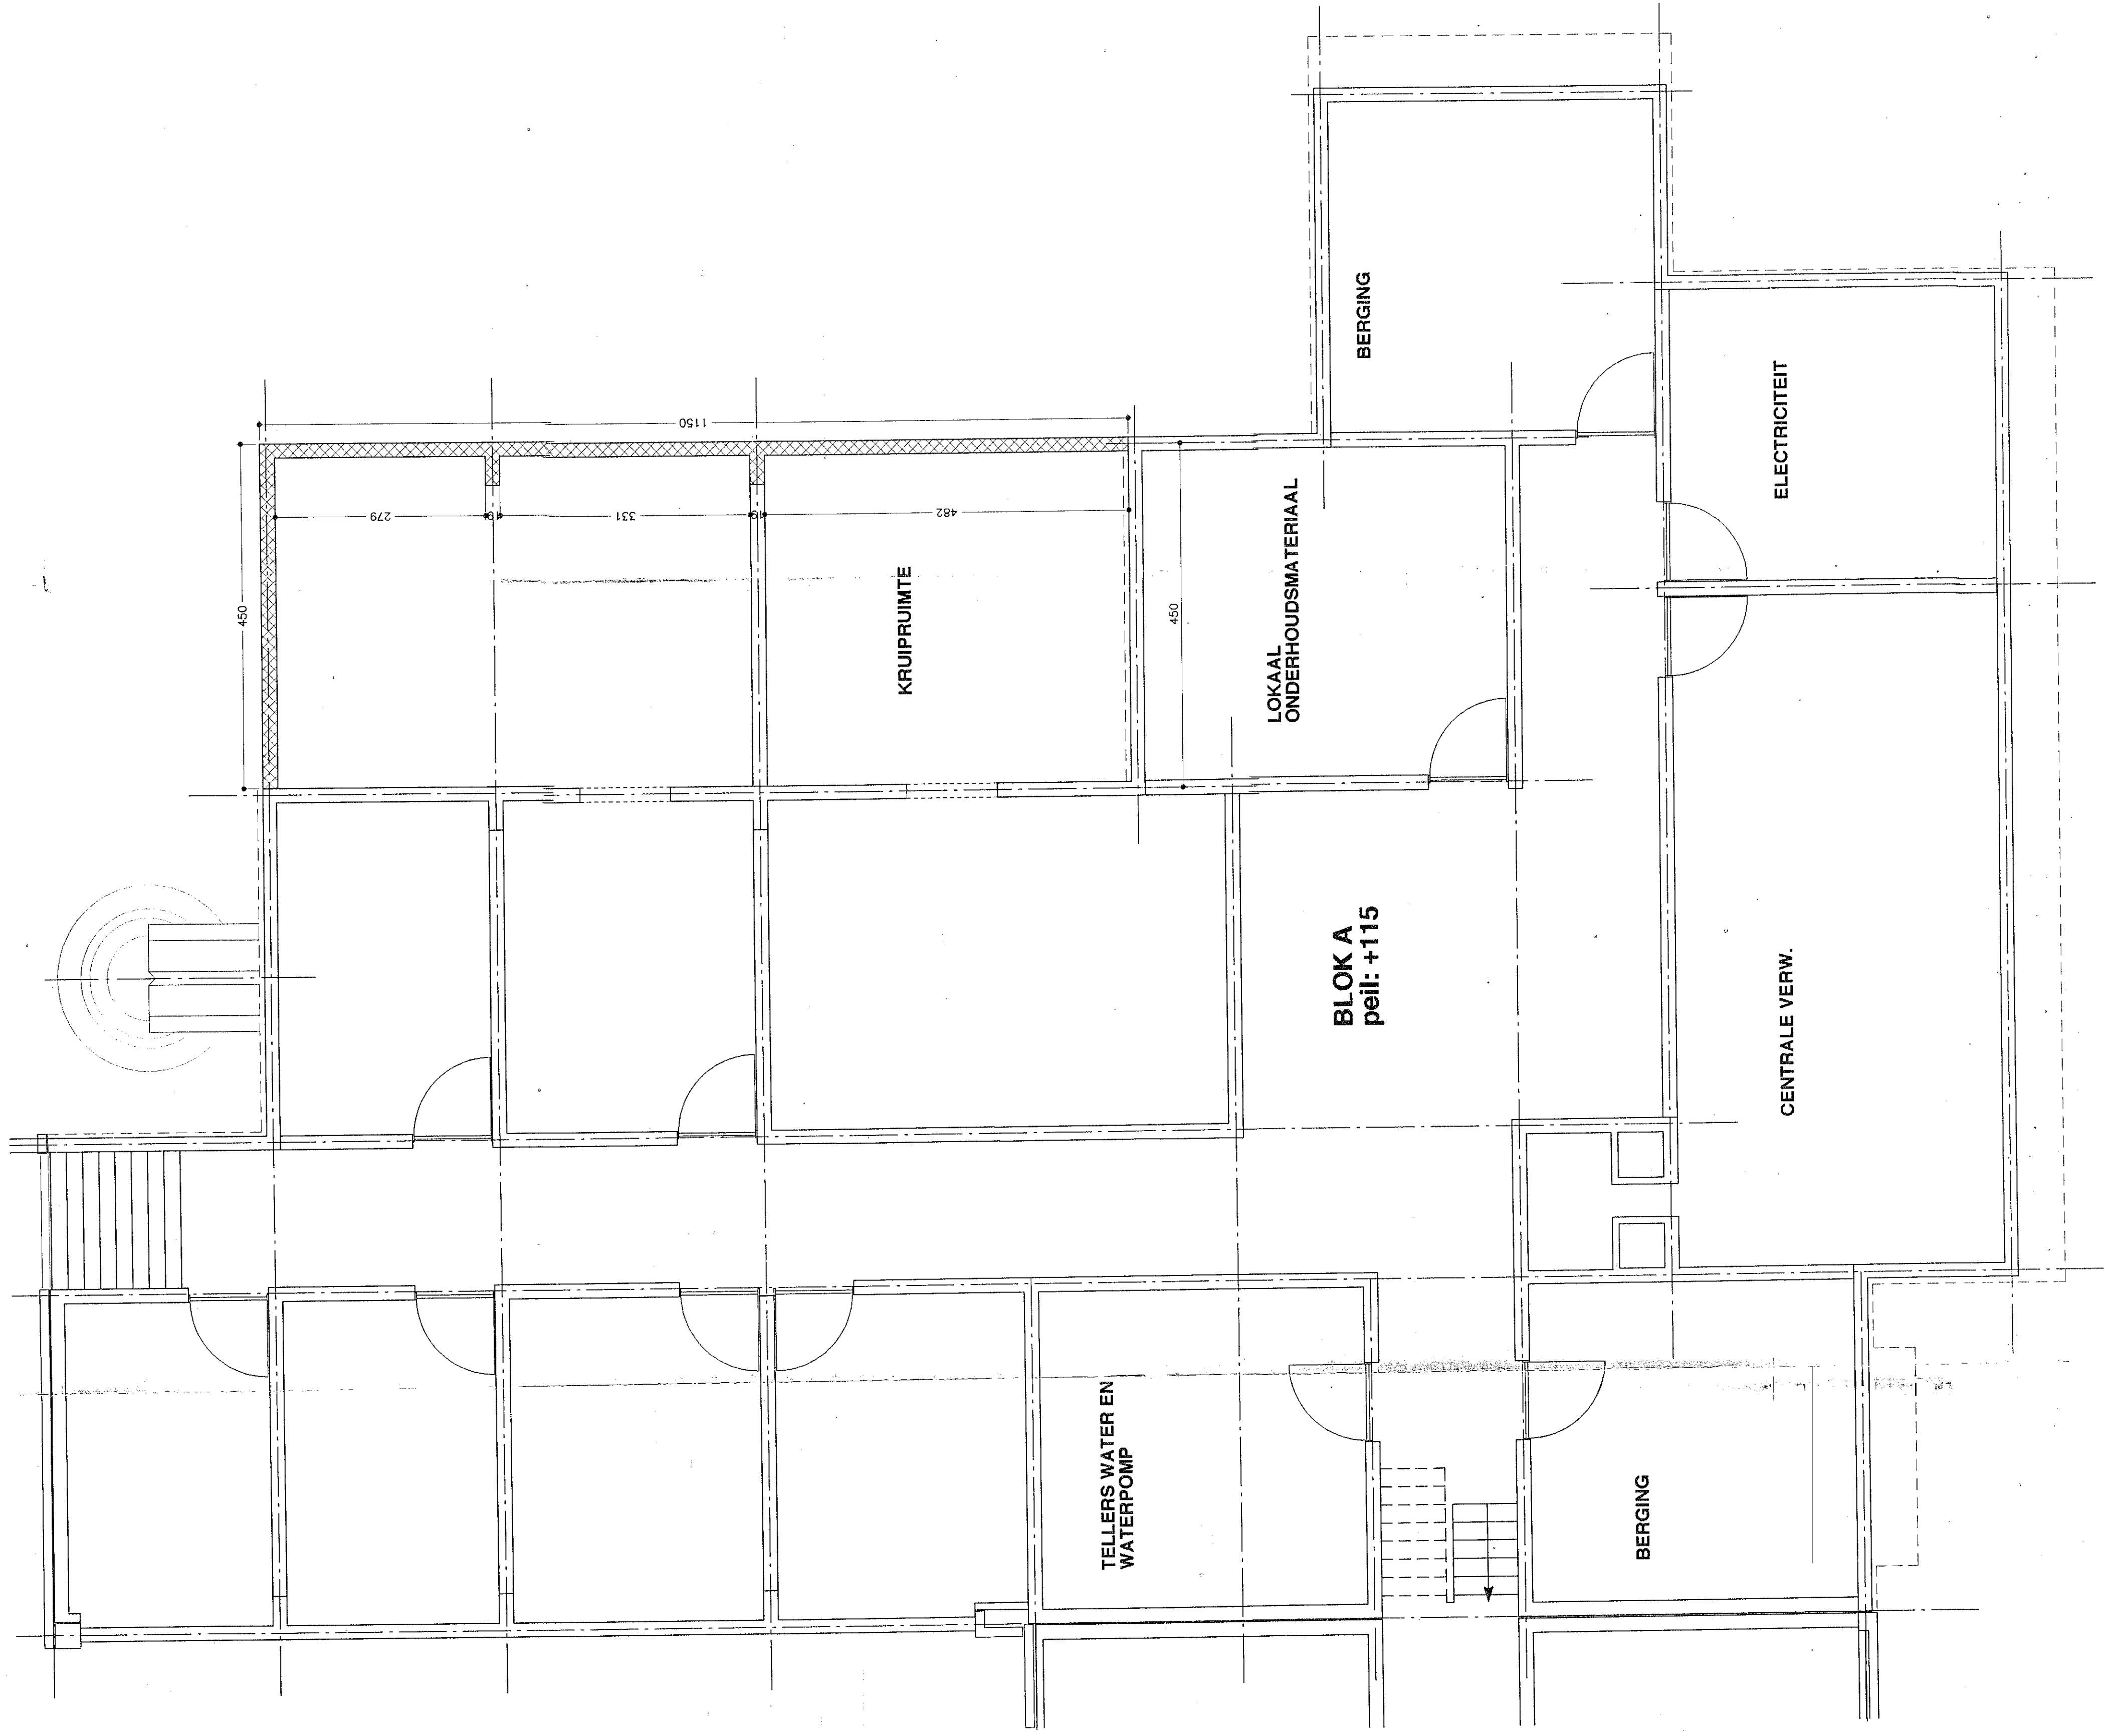


Westvlaams Economisch Studie bureau (W.E.S.)
Baron Ruzette laan 33
8310 Brugge (Assebroek)

8310 Brugge (Assebroek)
Baron Ruzettelaan 33

Assebroek 1e afd. sectie C nr 45m, 53s en 53t

ARCHITECTENBUREAU VANA

Doornstraat 330
8200 Brugge-Sint-Andries
tel : 050 / 39 30 85
fax: 050 / 39 01 89

AS BUILD PLAN
plannen blok A peil 115 - 350

1/50

data	data	data
2010000	Corporation	A
2010000	Corporation	B
2010000	Corporation	C
2010000	Corporation	D
2010000	Corporation	E
2010000	Corporation	F
2010000	Corporation	G
2010000	Corporation	H